



TECHNICAL DOCUMENTATION


GREENHOUSE MODEL FAMILY22

- DIMENSIONS
- EARTHWORK CONSTRUCTION PLAN
- GROUND PLAN

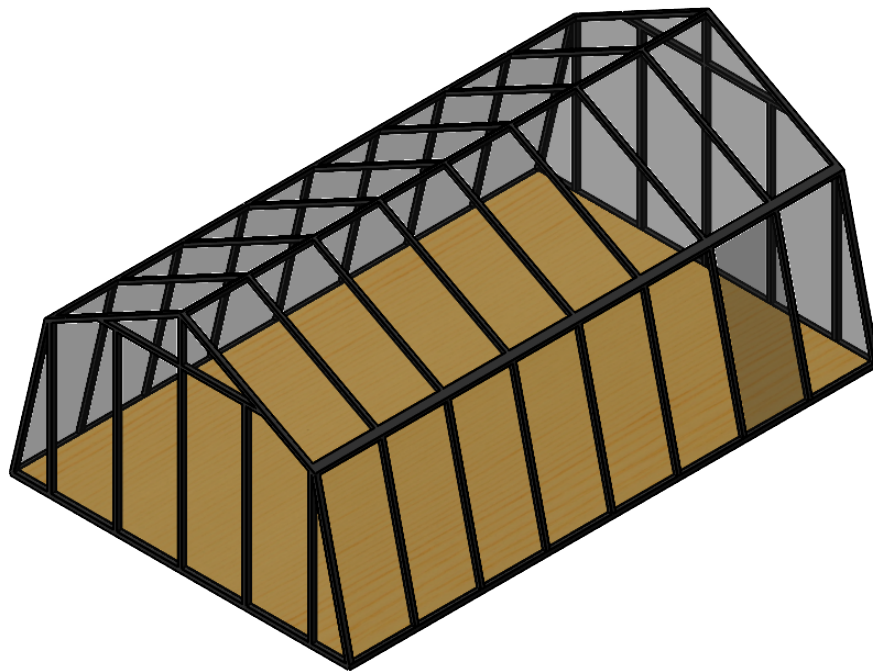



IND	DATE	MODIFICATIONS
A	12/08/2021	Dimensions F22
B	25/08/2021	Cotation des plans de terrassements
C	05/10/2021	Traduction - Anglais - Allemand

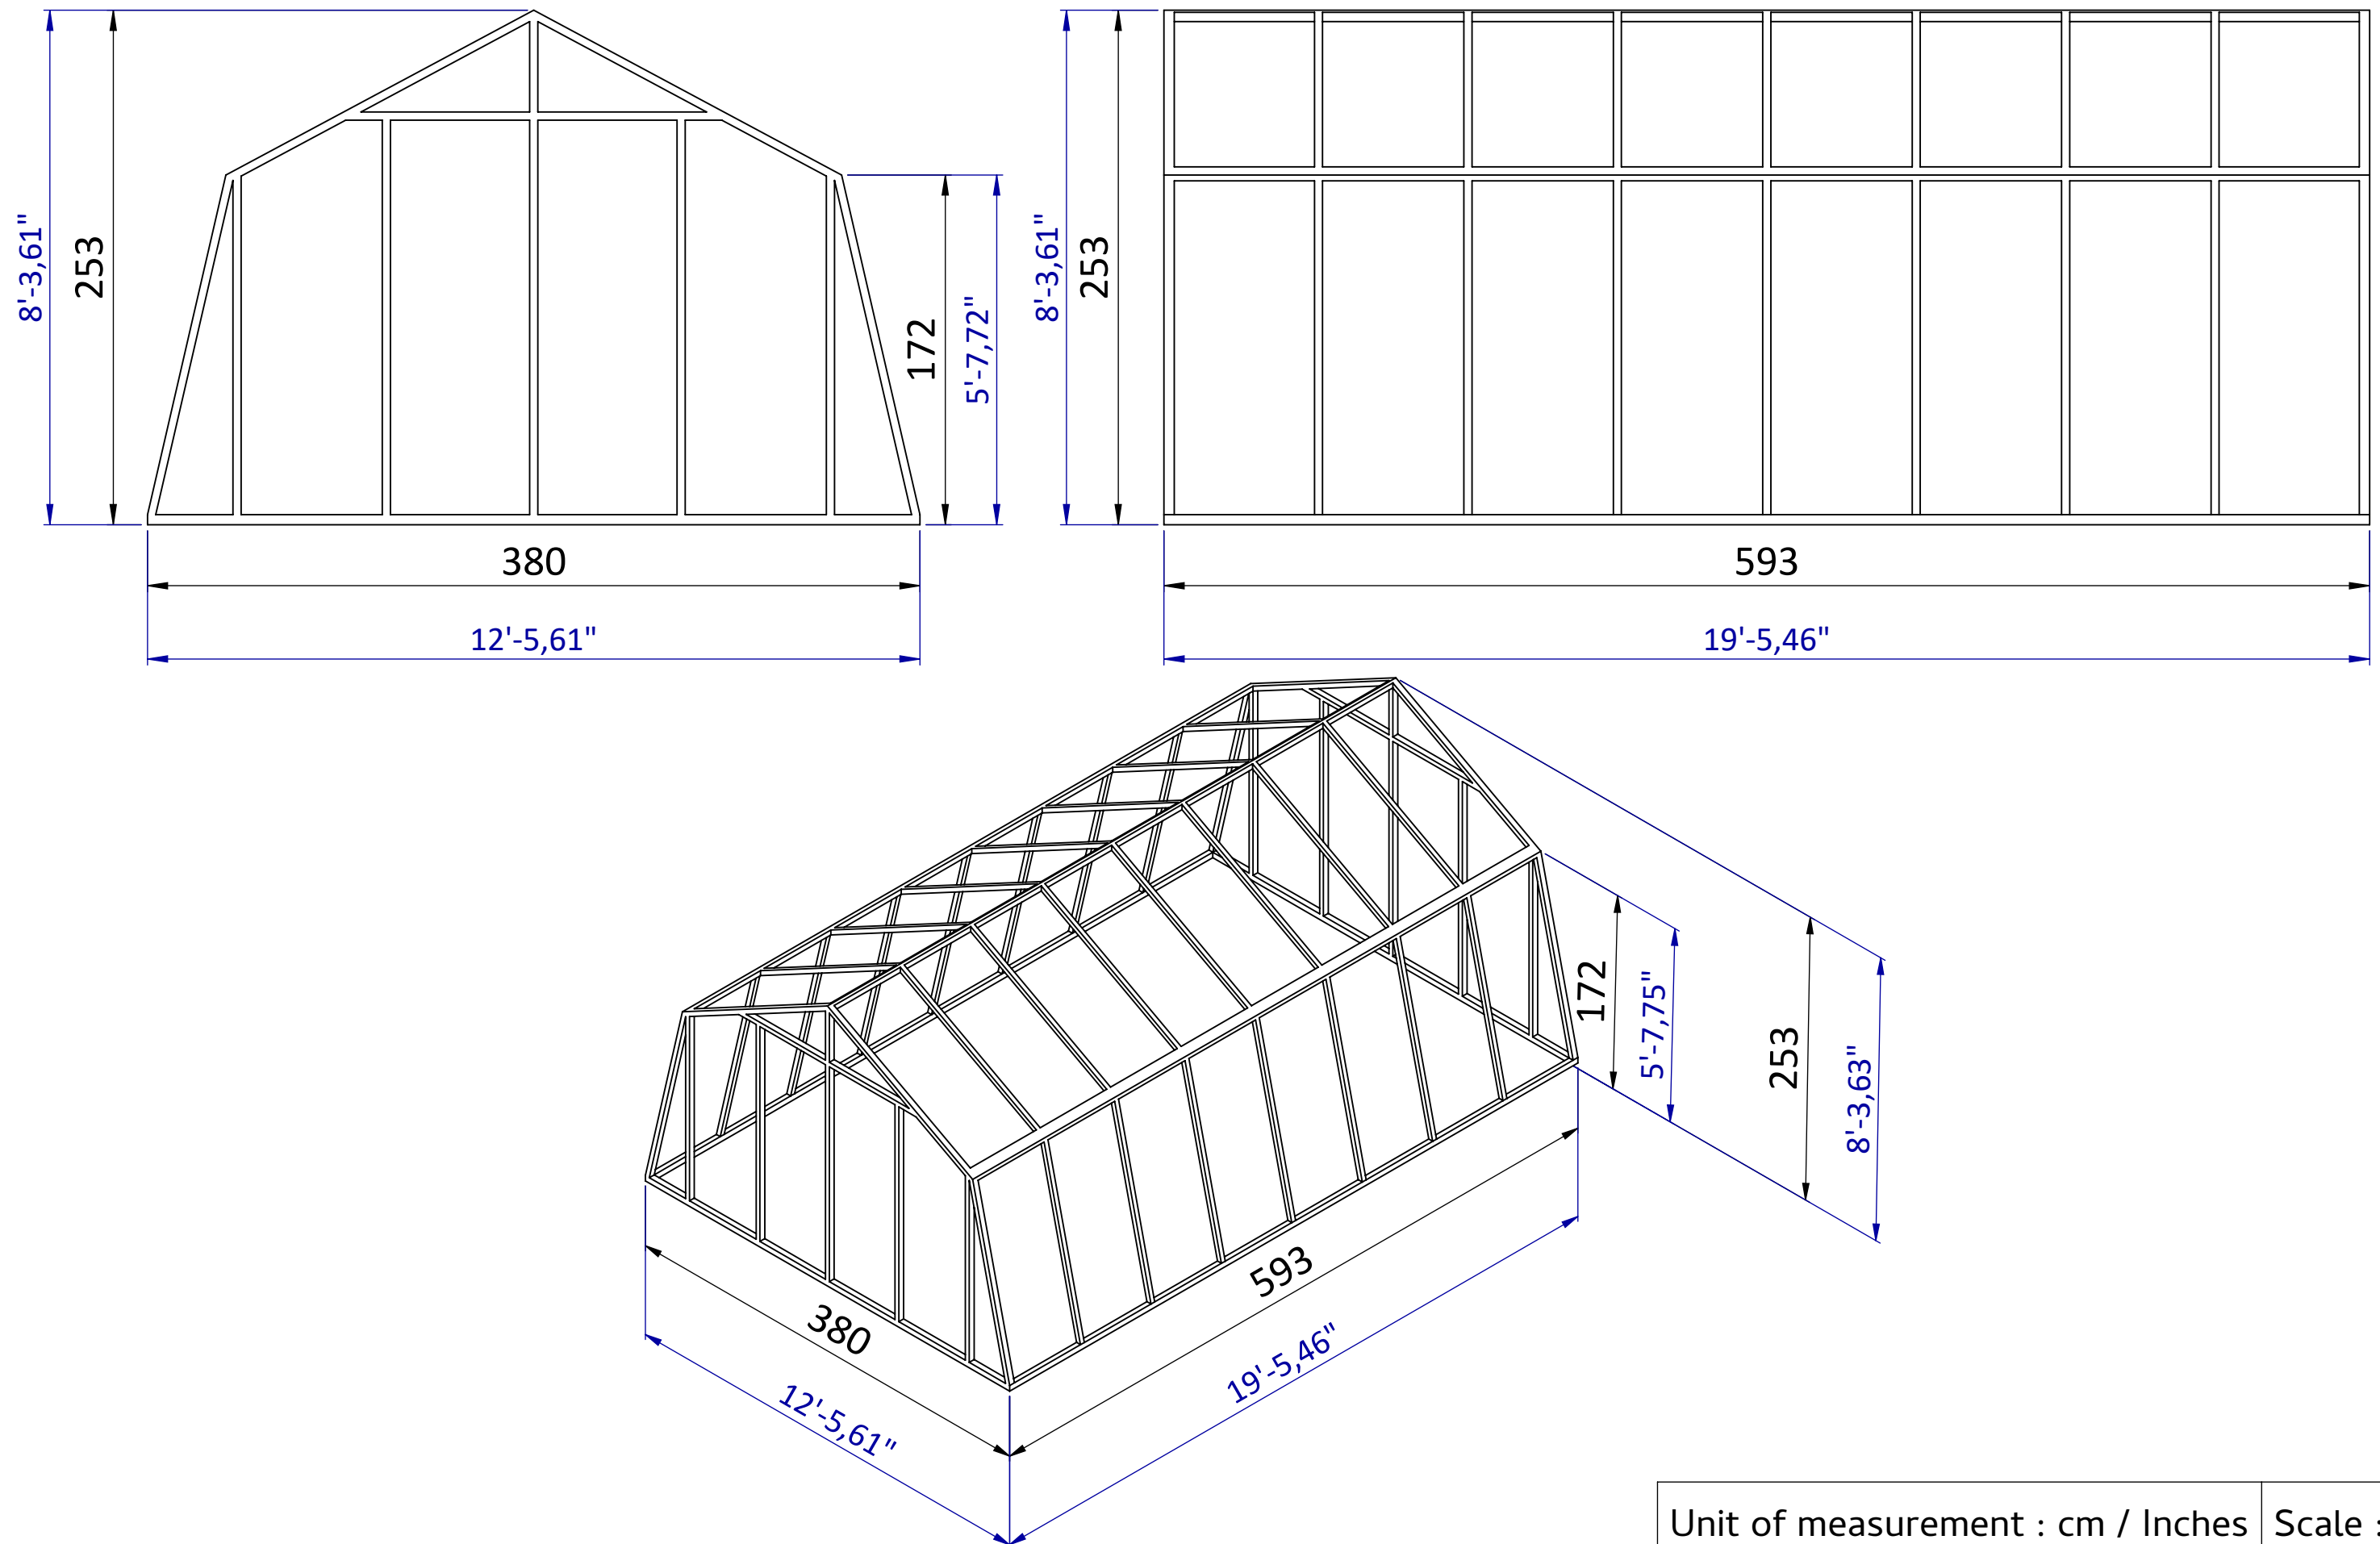

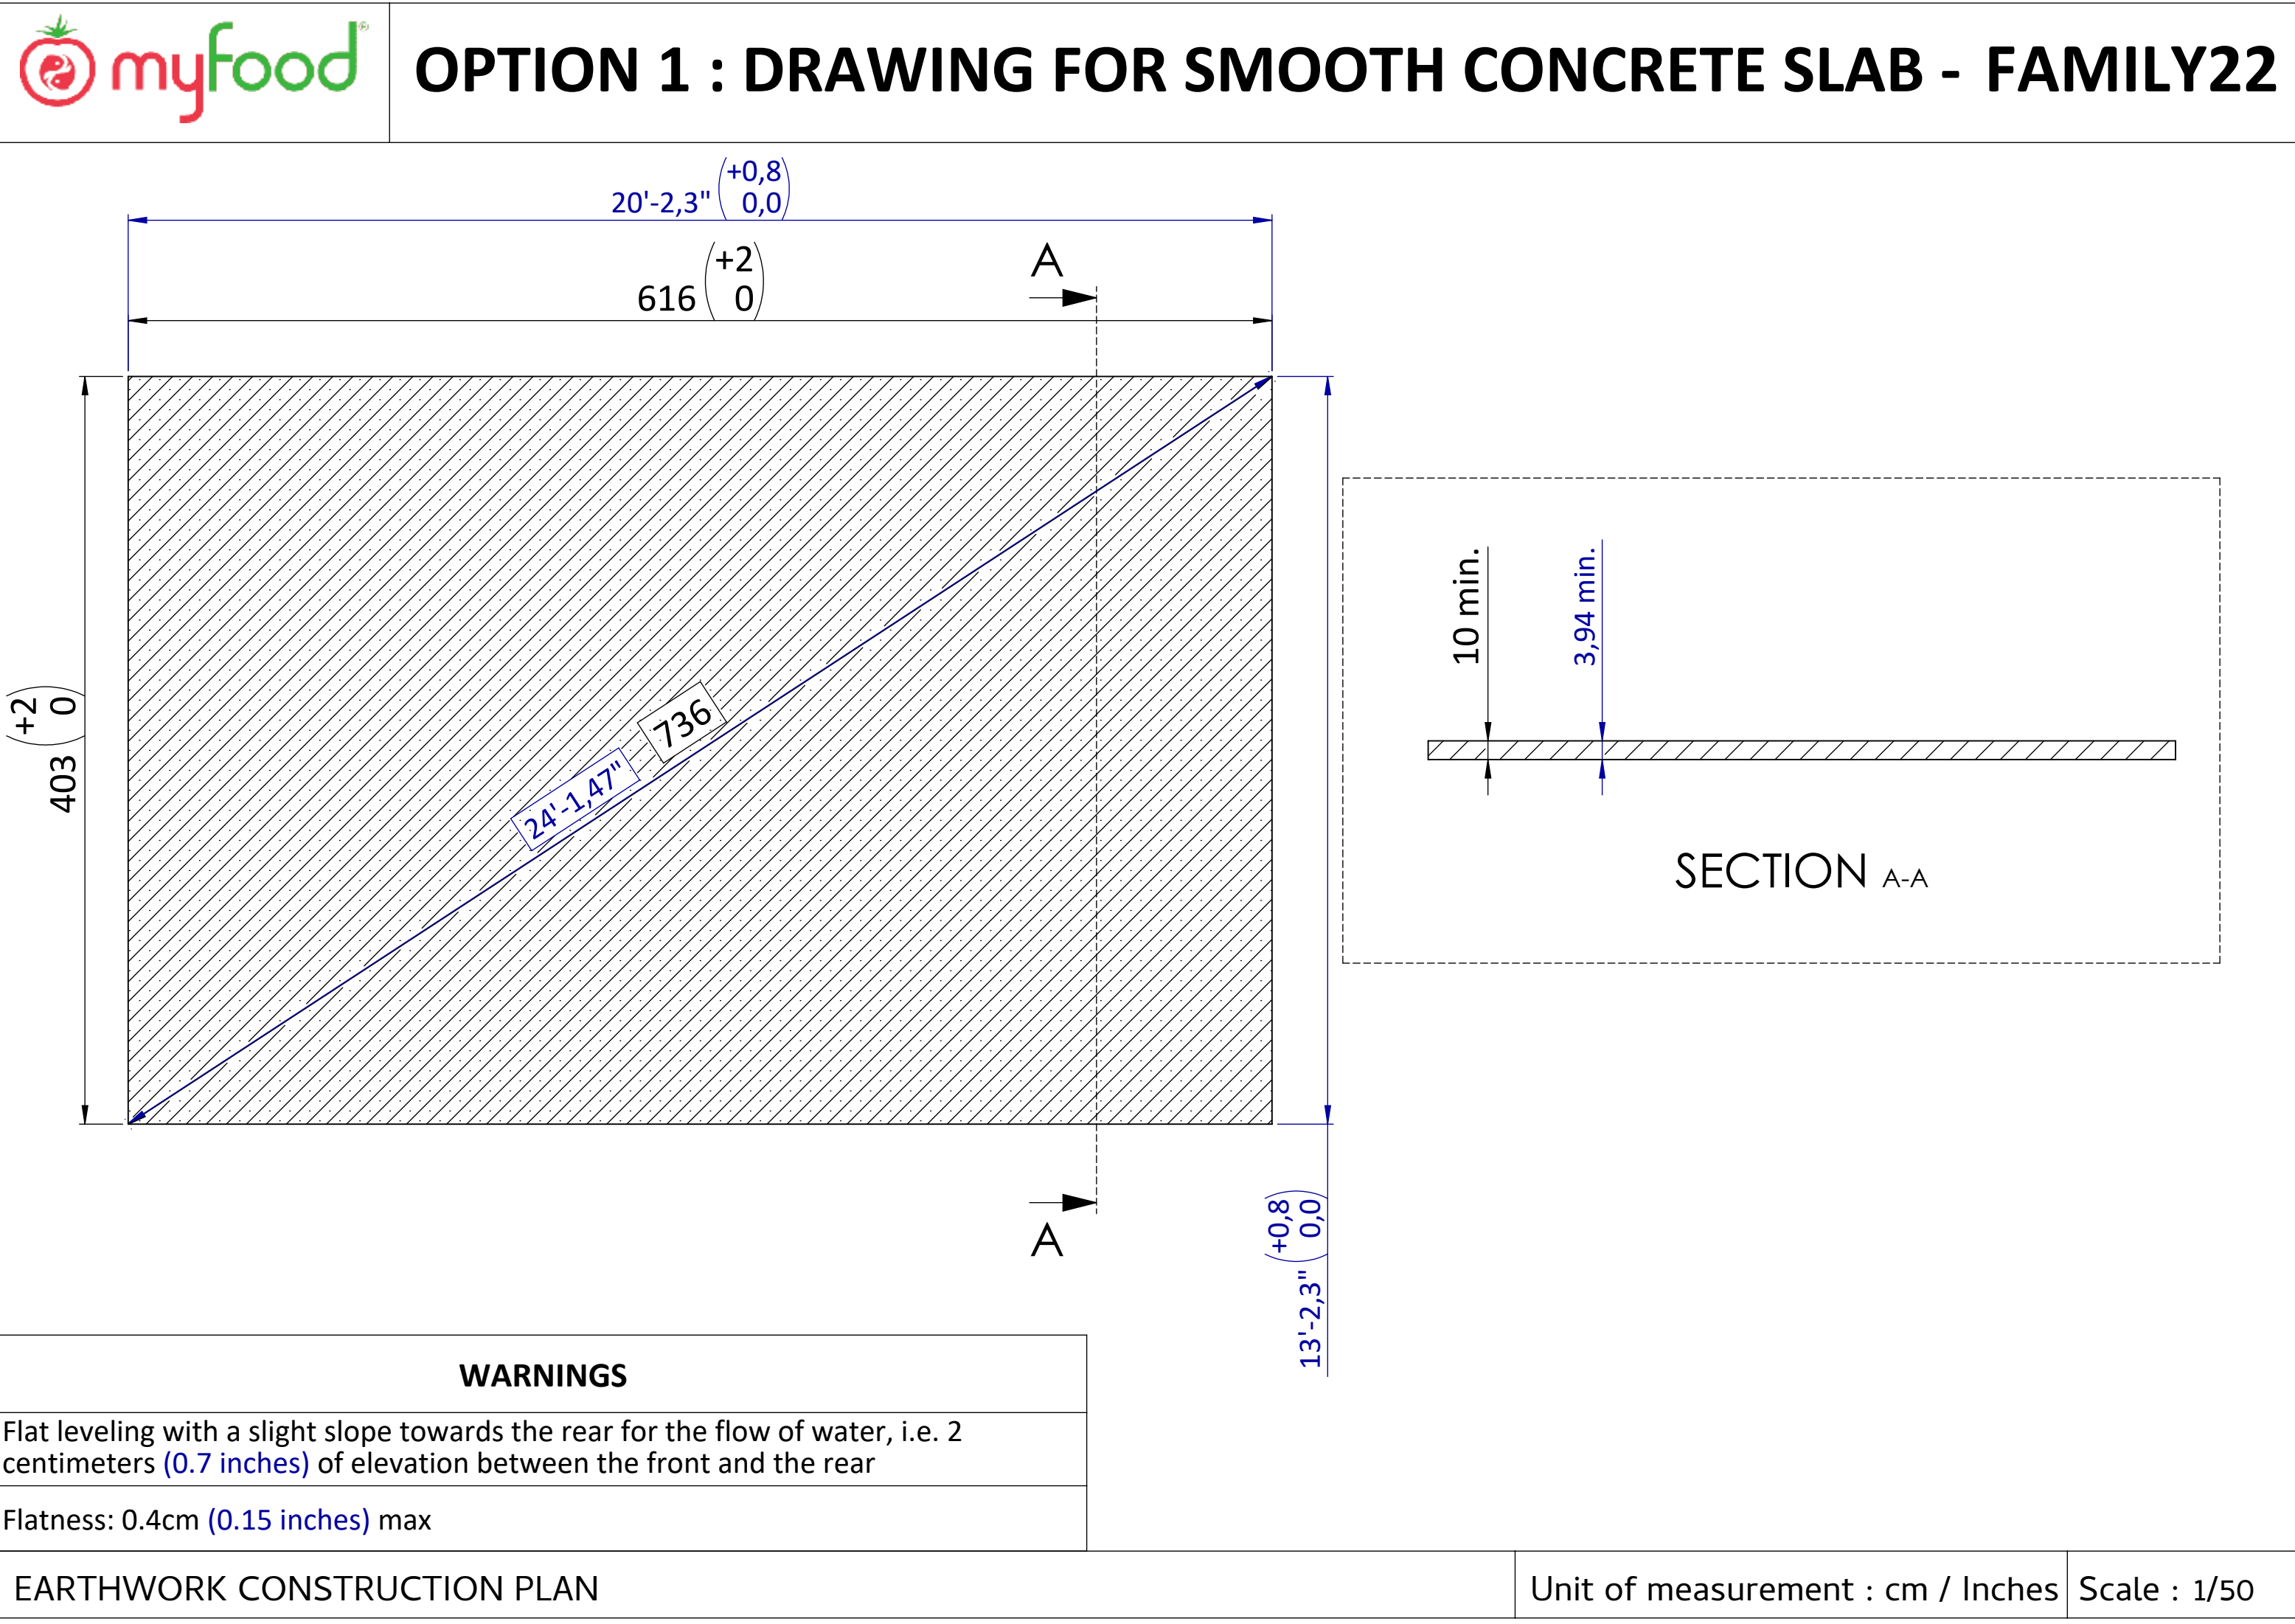

POSITIONING OF THE GREENHOUSE FOUNDATION - FAMILY22

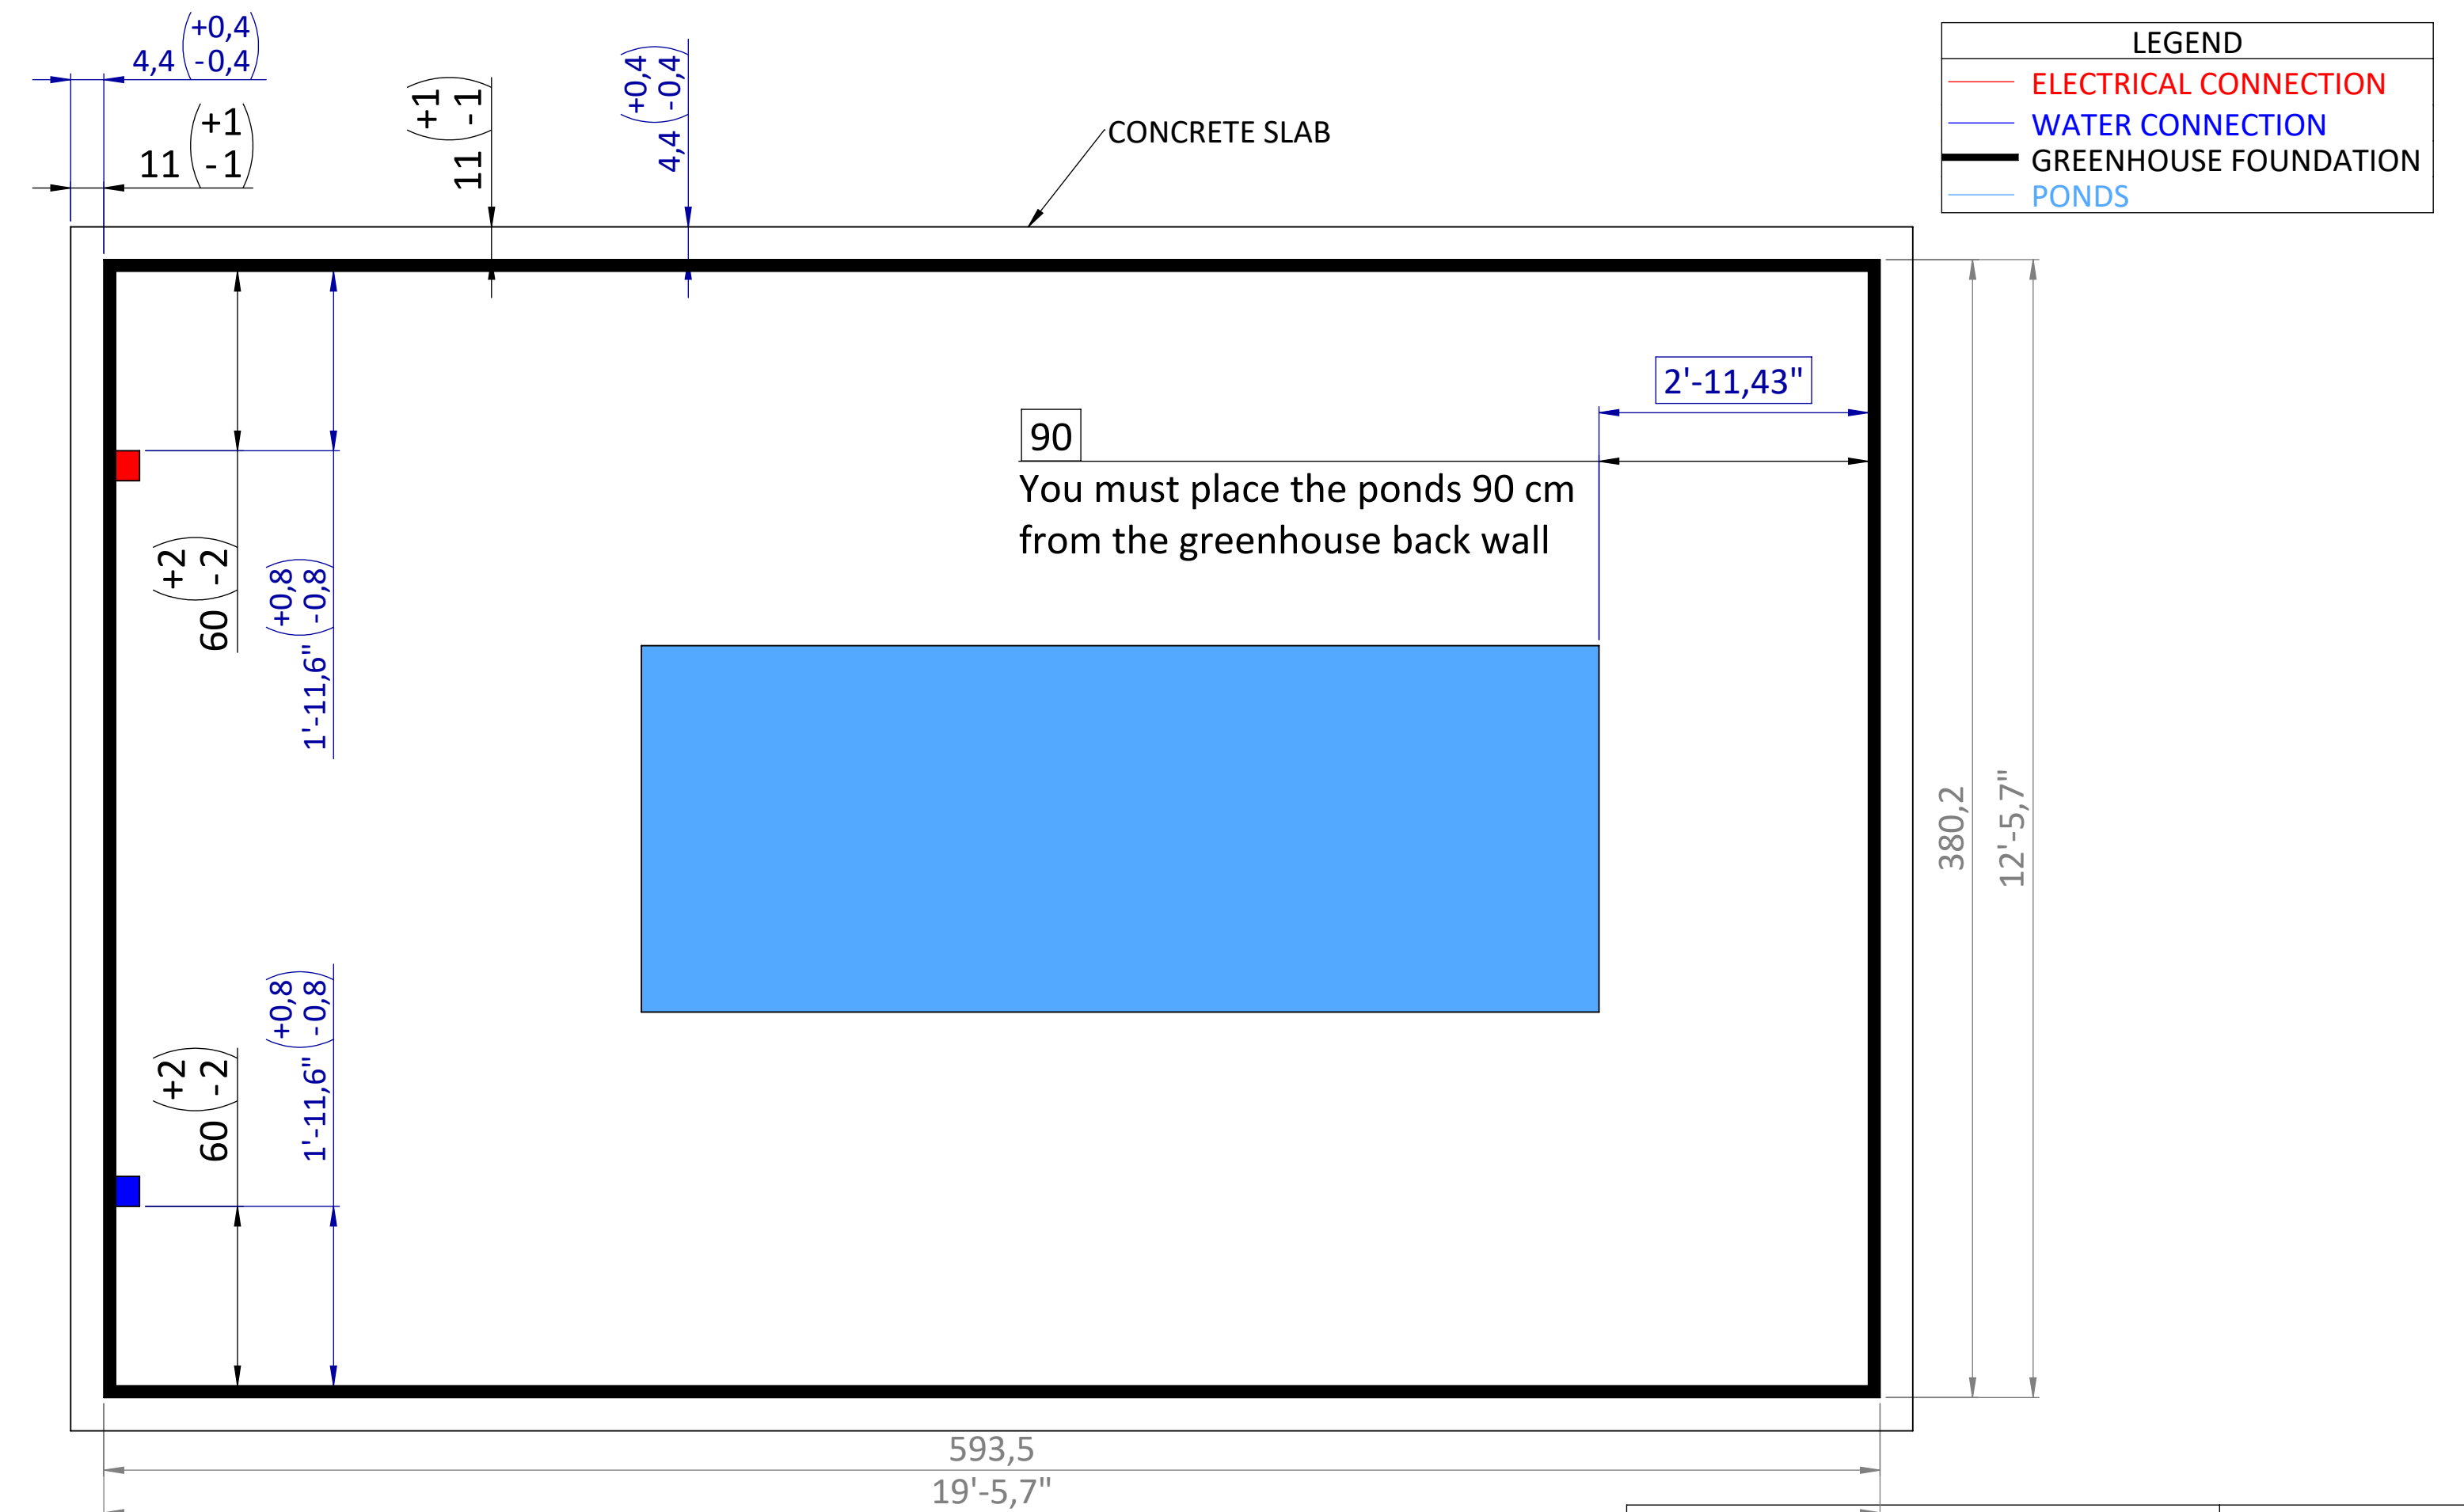


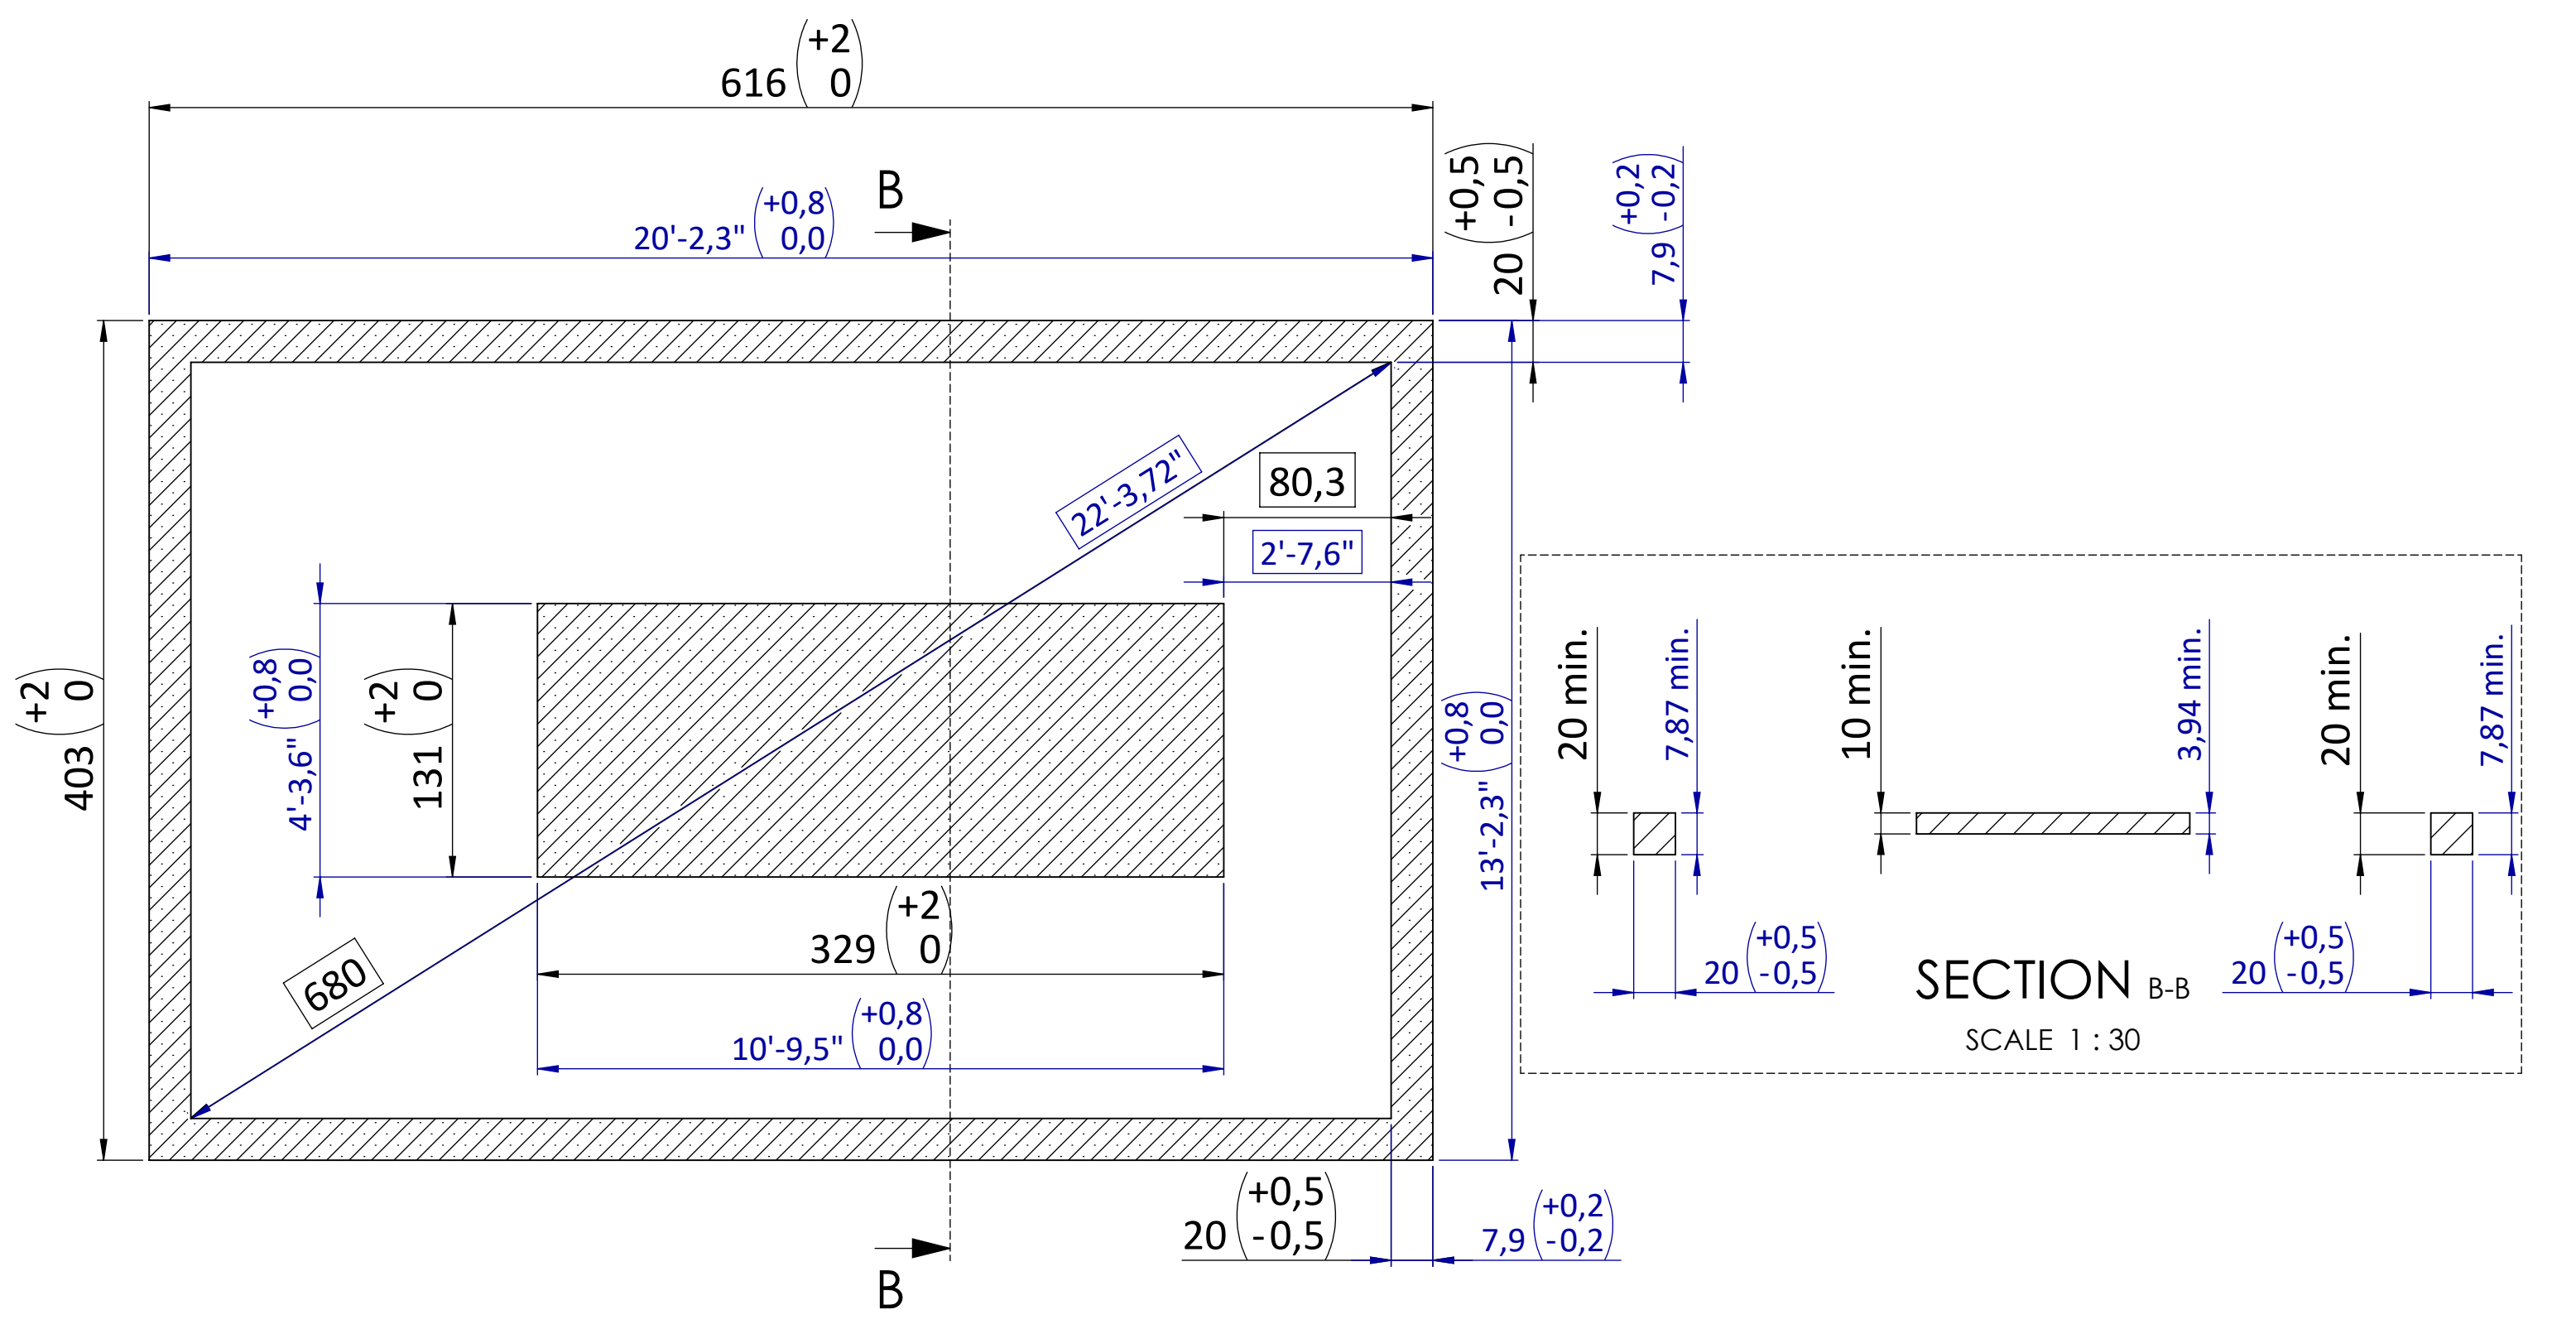


WARNINGS
Flat leveling with a slight slope towards the rear for the flow of water, i.e. 2 centimeters (0.7 inches) of elevation between the front and the rear
Flatness: 0.4cm (0.15 inches) max




POSITIONING OF THE GREENHOUSE FOUNDATION - FAMILY22

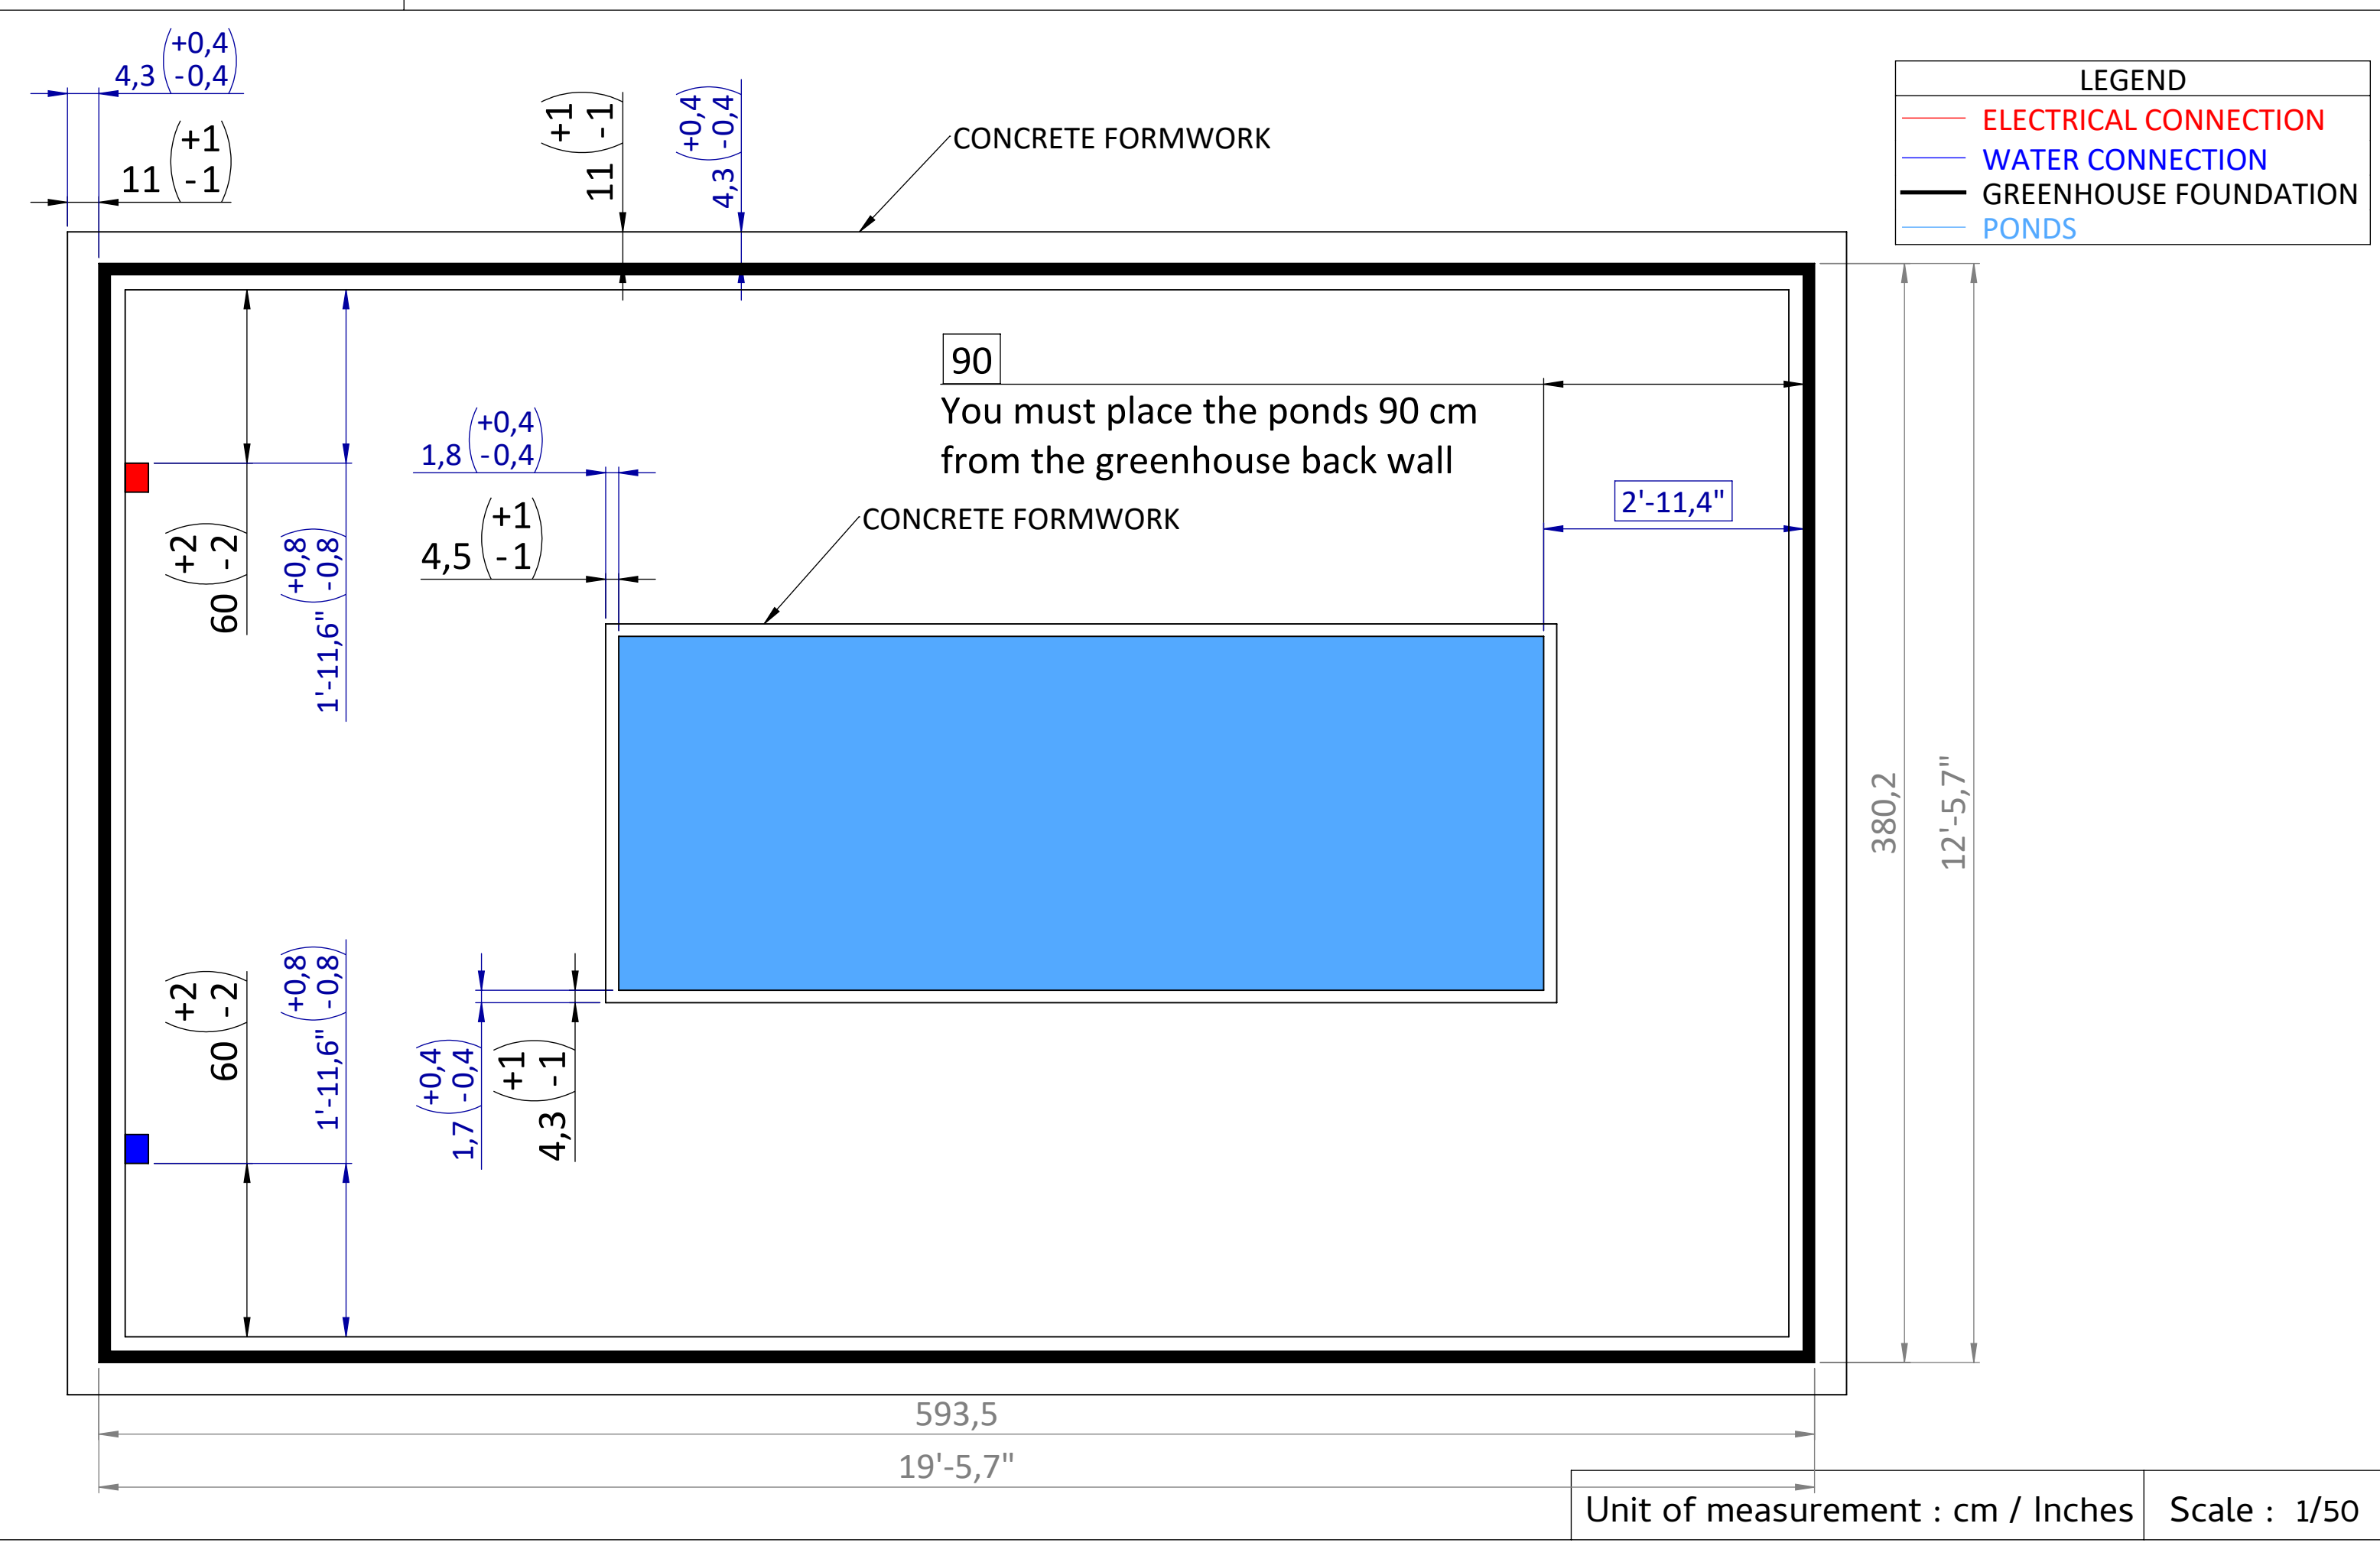

OPTION 1

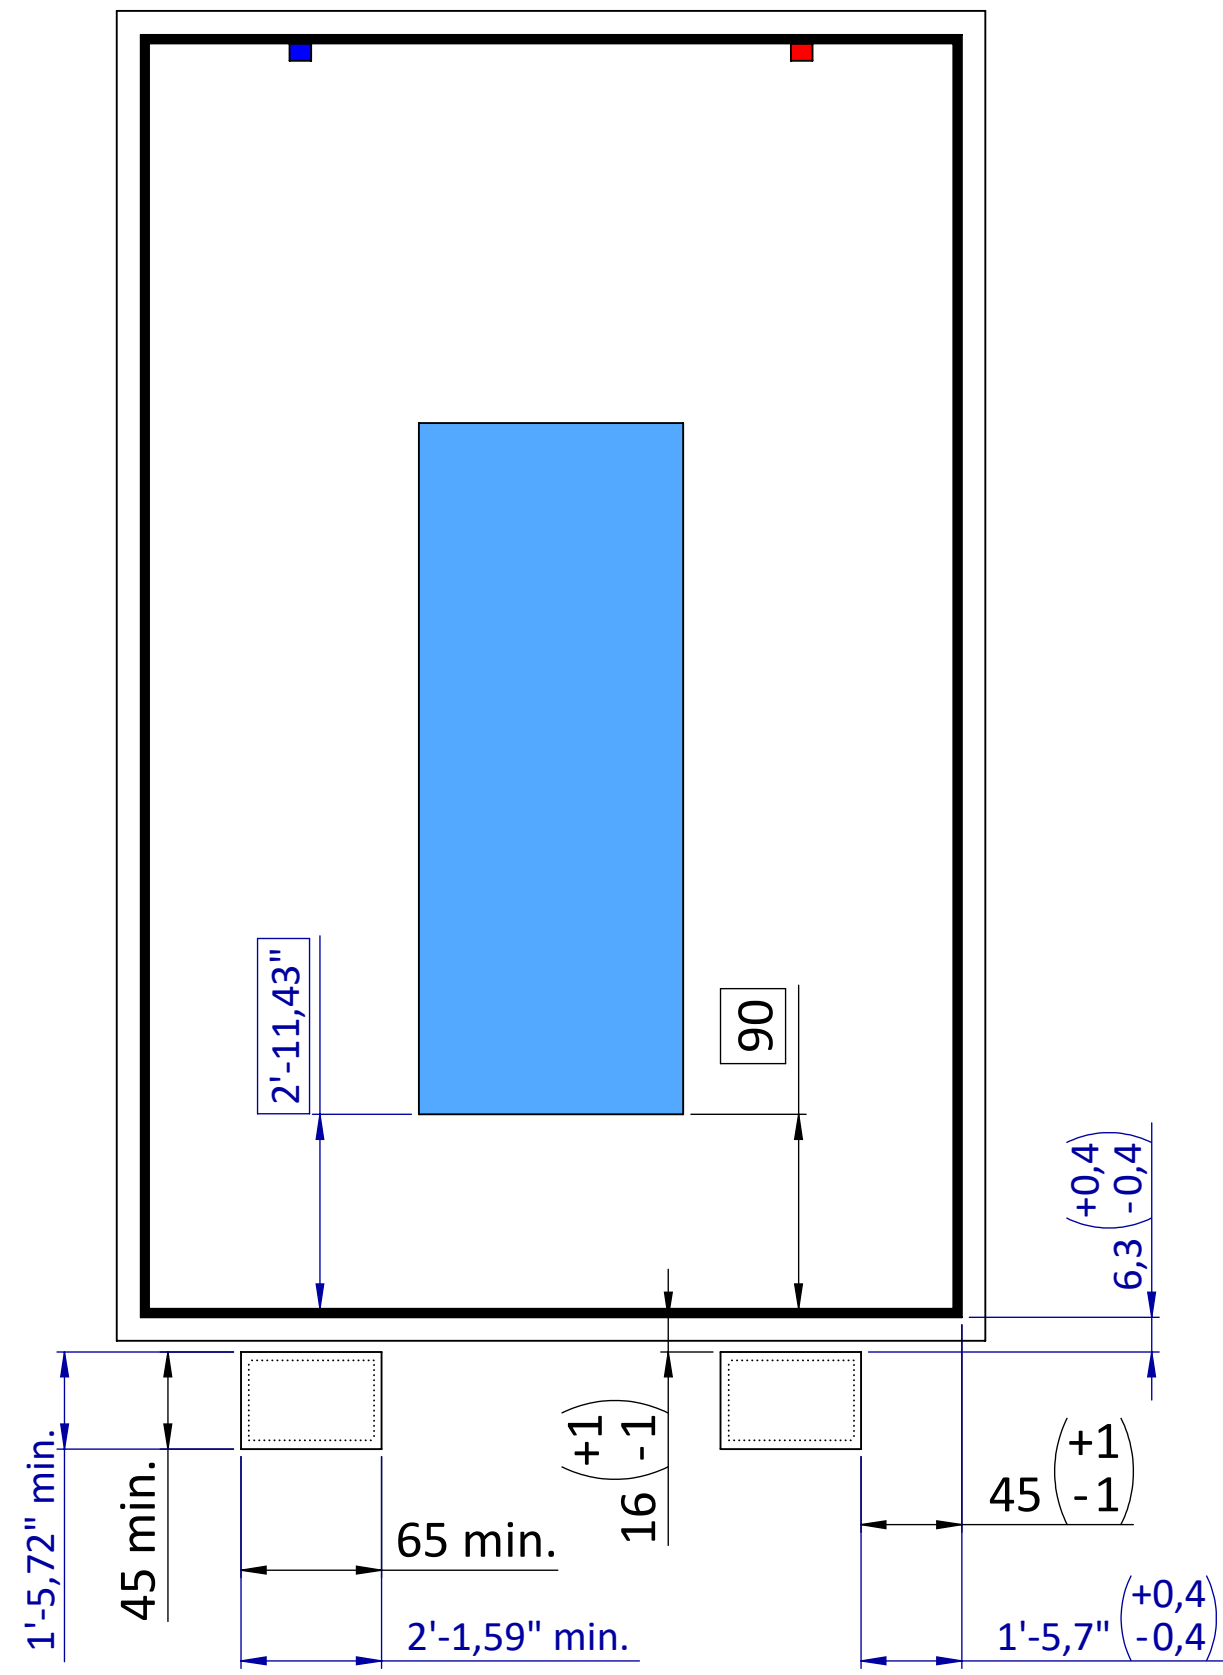

OPTION 2

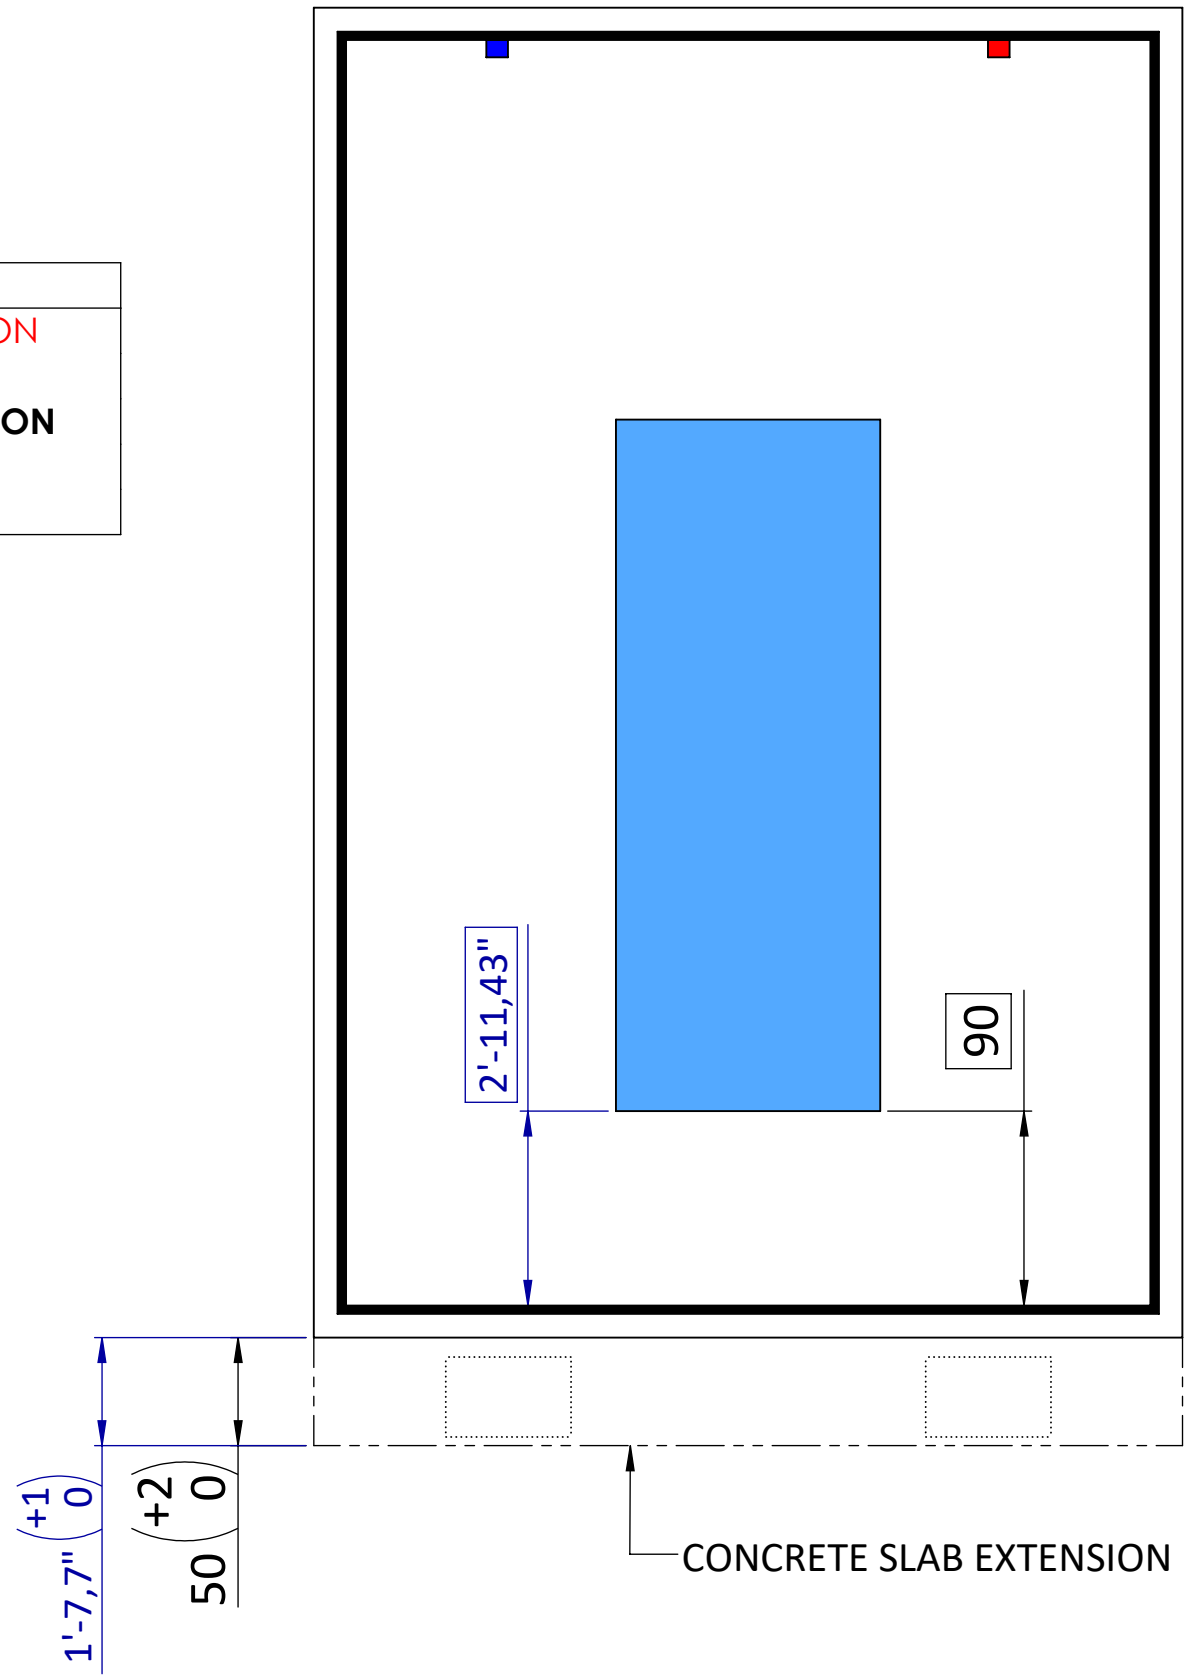

LEGEND	
—	ELECTRICAL CONNECTION
—	WATER CONNECTION
—	GREENHOUSE FOUNDATION
.....	WATER TANK
—	PONDS



GROUND PLAN - FAMILY22

INFORMATIONS	
AREA	237 sq ft
GREENHOUSE MASS	1433 lbs
TOTAL MASS	6173 lbs
WARNING : SOLIDARITY FLOOR WITH THE GREENHOUSE FOUNDATION	

